


REVISION HISTORY

E.C.N.	REV	DESCRIPTION	DATE	APPROVED			
				DWN	CHK	CM	PE
01N1207	A	RELEASE FOR PRODUCTION	09-19-01	JAW	<i>My</i>	<i>KZ</i>	<i>My</i>

UNLESS OTHERWISE SPECIFIED, THIS PRINTED WIRING ASSEMBLY SHALL MEET THE SPECIFICATION DESCRIBED IN IPC-A-610 CLASS 2 STANDARDS.

NOTES:


1. PRINTED WIRING BOARD PART NUMBER 133615-2.
2. ALL LEADS SHALL BE TRIMMED TO 0.093" OR LESS.
3. POSITION COMPONENTS AS SHOWN ON COMPONENT MAPS.
4. THE PRINTED WIRING ASSEMBLY PART NUMBER FOR THIS ASSEMBLY SHALL BE MARKED ON THE PRINTED WIRING BOARD AND SHALL BE PERMANENT.
5. MAP LOCATIONS DENOTED BY AN ASTERISK (*), INDICATE COMPONENTS MOUNTED ON THE BOTTOM SIDE OF THE PRINTED WIRING BOARD.
6. APPLY BAR CODE LABEL (101016-1) AT LOCATION SHOWN ON COMPONENT MAP.

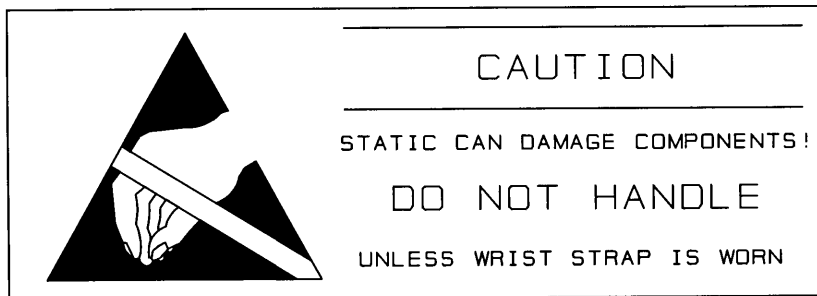


THESE DRAWINGS AND SPECIFICATIONS ARE THE PROPERTY OF CROWN INTERNATIONAL, INC. AND SHALL NOT BE REPRODUCED, COPIED, OR USED AS THE BASIS FOR THE MANUFACTURE OR SALE OF APPARATUS OR DEVICES WITHOUT PERMISSION.

UNCONTROLLED


UNLESS OTHERWISE MARKED IN RED INK BY CM AS A CONTROLLED COPY, COPIES OF THESE DOCUMENTS INCLUDING ASSOCIATED ELECTRONIC REPRODUCTIONS ARE FOR REFERENCE ONLY.

DISTRIBUTION		DWN	JAW	09-19-01	 CROWN INTERNATIONAL, INC.	1718 W. MISHAWAKA RD. ELKHART IN. 46517 PHONE (219) 294-8000 WWW.CROWNINTL.COM	
K		CHK	<i>My</i>	9/24/01		TITLE	
FILENAME		CM	<i>KZ</i>	9/25/01	PWA, CJ2000 FUSE BOARD		
133614-1_A_01.PCB		PE	<i>My</i>	9/24/01			
TOLERANCE UNLESS OTHERWISE SPECIFIED					SIZE	DWG NO.	REV
.00 = ±.02"					A	133614-1	A
.000 = ±.010"							
DRILLS = ±.003"							
DO NOT SCALE DRAWING					SCALE	PROJ NO.	SHEET
					NONE	MD459P0	1 OF 5

COMPONENT MAP TOP SIDE

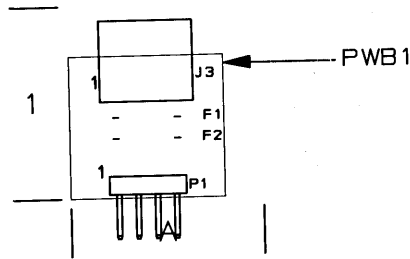

COMPONENT MAP BOTTOM SIDE

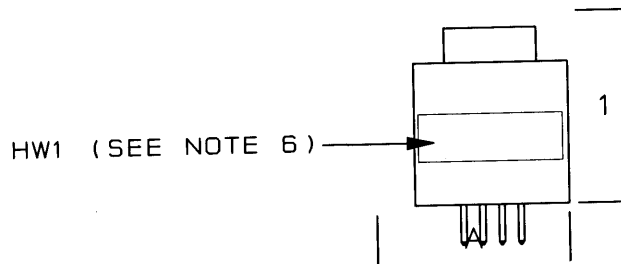


UNCONTROLLED

UNLESS OTHERWISE MARKED IN RED INK BY CM AS A CONTROLLED COPY, COPIES OF THESE DOCUMENTS INCLUDING ASSOCIATED ELECTRONIC REPRODUCTIONS ARE FOR REFERENCE ONLY.

THESE DRAWINGS AND SPECIFICATIONS ARE THE PROPERTY OF CROWN INTERNATIONAL, INC. AND SHALL NOT BE REPRODUCED, COPIED, OR USED AS THE BASIS FOR THE MANUFACTURE OR SALE OF APPARATUS OR DEVICES WITHOUT PERMISSION.

SIZE	DWG NO.	REV
A	133614-1	A
SCALE	PROJ NO.	SHEET
NONE	MD205S0	4 OF 5

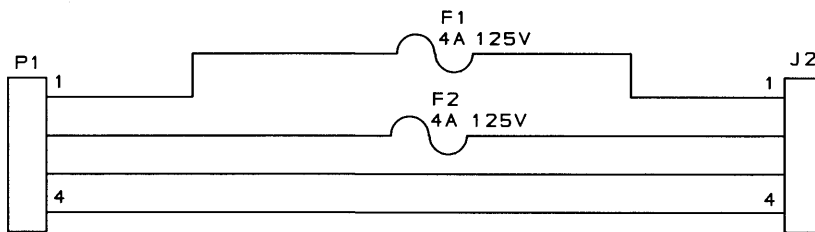

UNCONTROLLED

UNLESS OTHERWISE MARKED IN RED INK BY CM AS A CONTROLLED COPY, COPIES OF THESE DOCUMENTS INCLUDING ASSOCIATED ELECTRONIC REPRODUCTIONS ARE FOR REFERENCE ONLY.

THESE DRAWINGS AND SPECIFICATIONS ARE THE PROPERTY OF CROWN INTERNATIONAL, INC. AND SHALL NOT BE REPRODUCED, COPIED, OR USED AS THE BASIS FOR THE MANUFACTURE OR SALE OF APPARATUS OR DEVICES WITHOUT PERMISSION.

SIZE A	DWG NO. 133614-1	REV A
SCALE NONE	PROJ NO. MD20550	SHEET 5 OF 5